



S:\2021 Projects\2021-05 Milton Sportsplex Basketball Courts\DWGS\CIVIL\21-05\_C5XX.dwg, Aug 24, 2023 - 10:57:49AM, .wpl

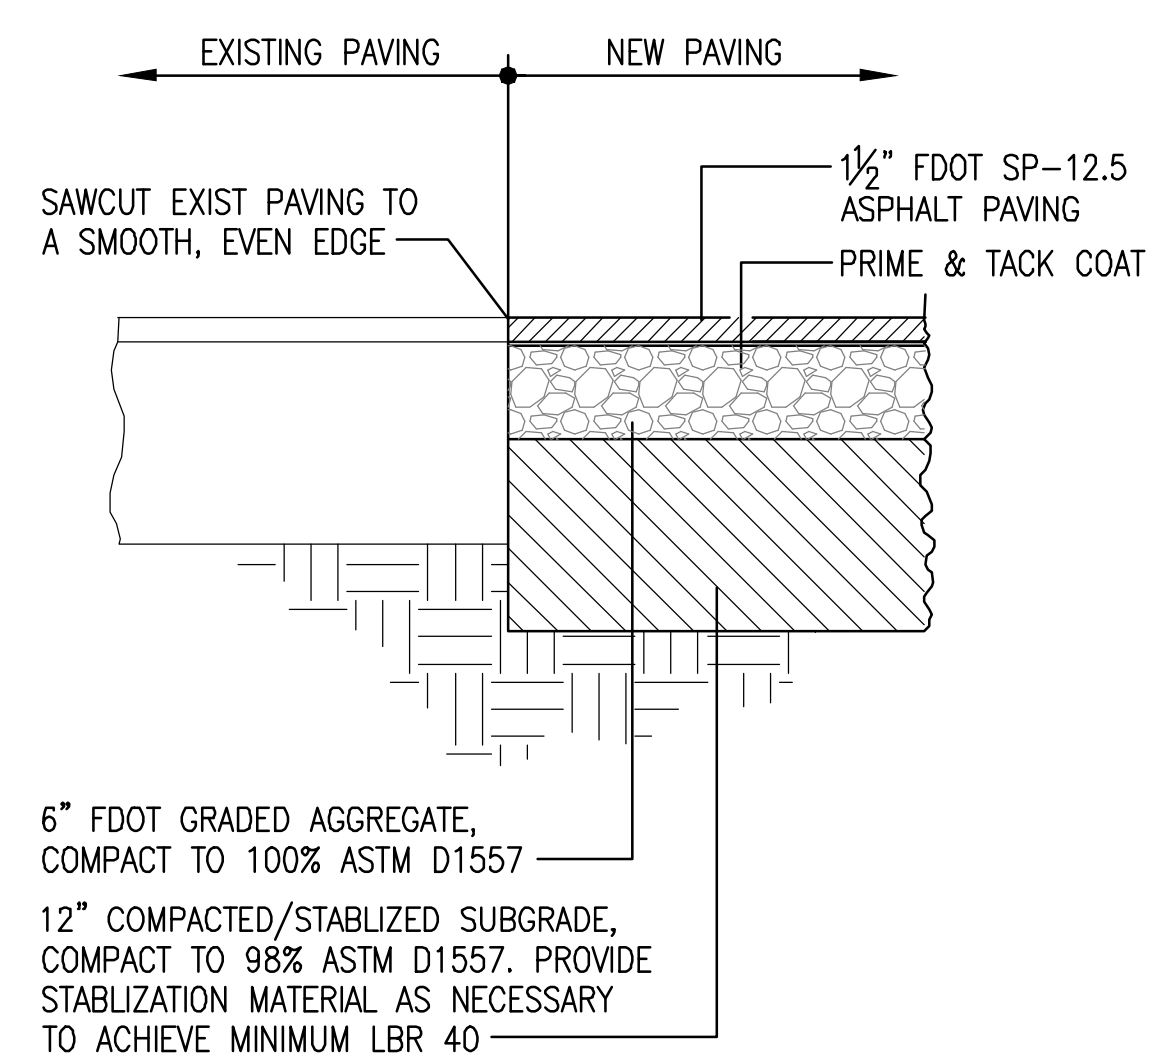


**1 PAVING SECTION**  
C501 NO SCALE

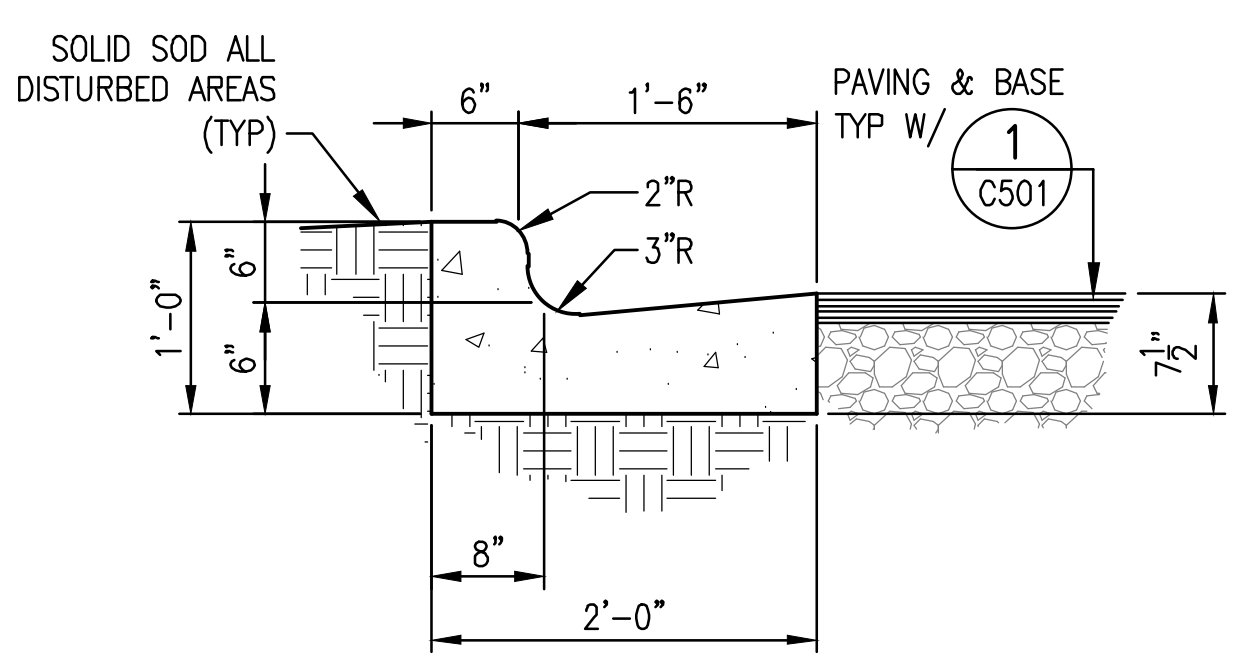


**2 FDOT TYPE "F" CURB & GUTTER**  
C501 NO SCALE


NOTE: WHEN USED ON THE HIGH SIDE OF ROADWAYS, THE CROSS SLOPE OF GUTTER SHALL MATCH THE CROSS OF ADJACENT PAVEMENT AND THE THICKNESS OF LIP SHALL BE 6", UNLESS SHOWN OTHERWISE ON THE PLANS

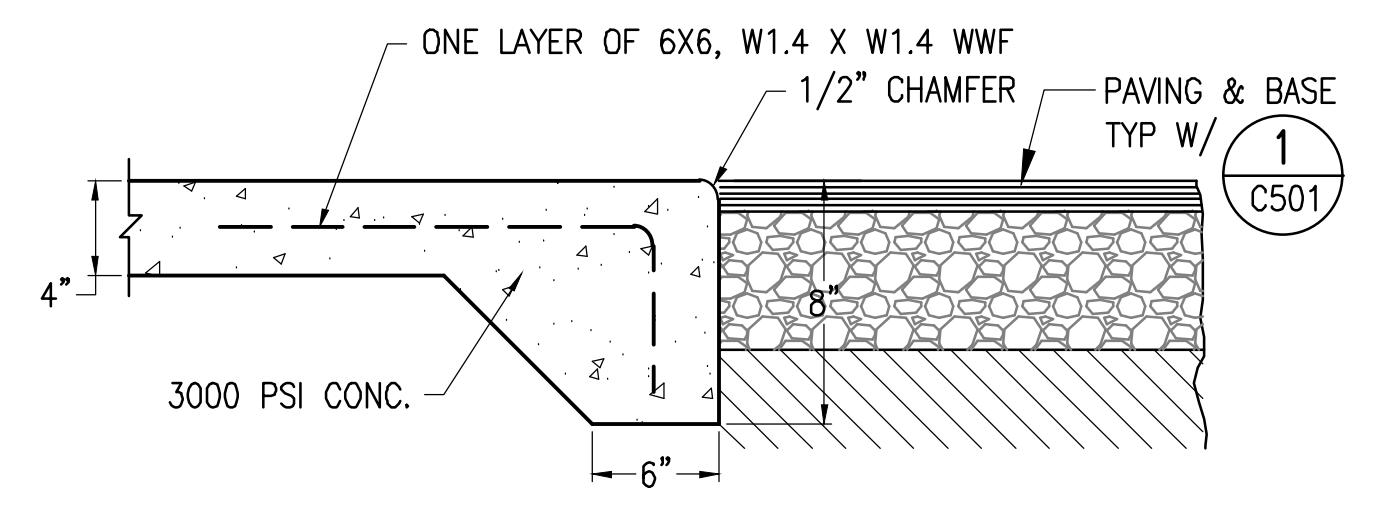


**3 FLUSH WALK SECTION**  
C501 NO SCALE

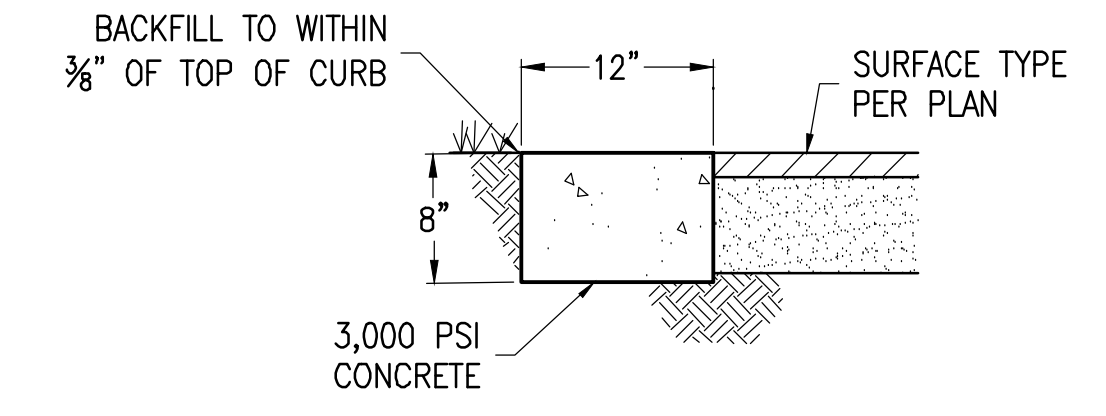


**4 12" RIBBON CURB DETAIL**  
C501 NO SCALE

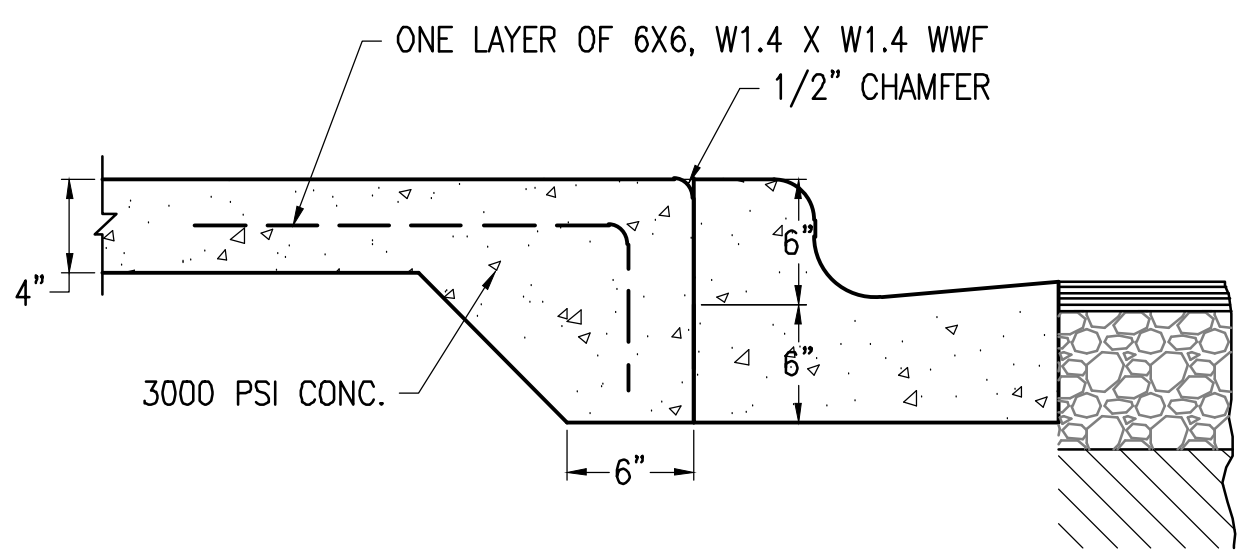


**5 RAISED WALK/MODIFIED FDOT TYPE "F" CURB & GUTTER SECTION**  
C501 NO SCALE

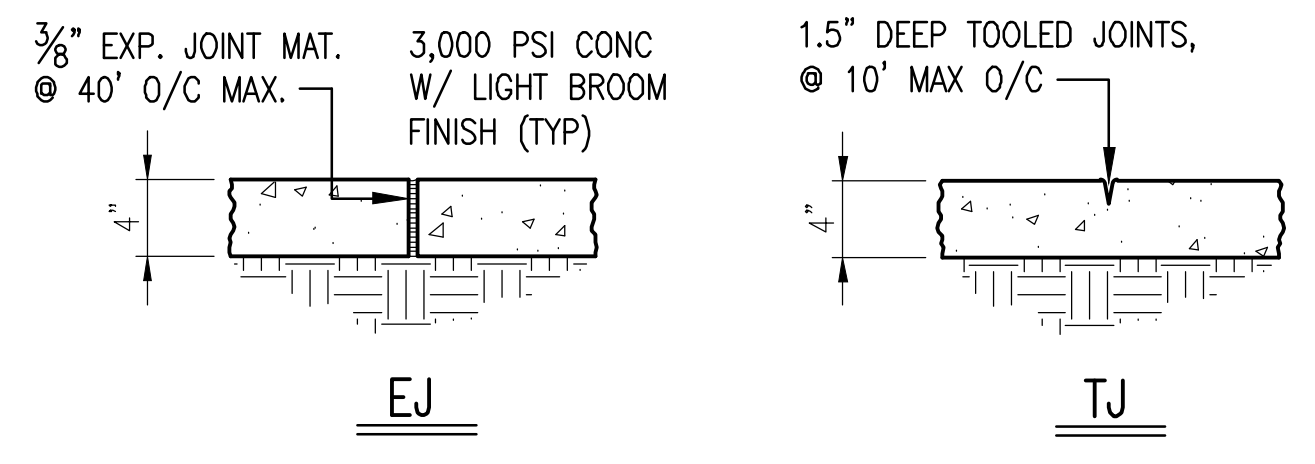

**6 CONC WALK JOINT DETAILS**  
C501 NO SCALE

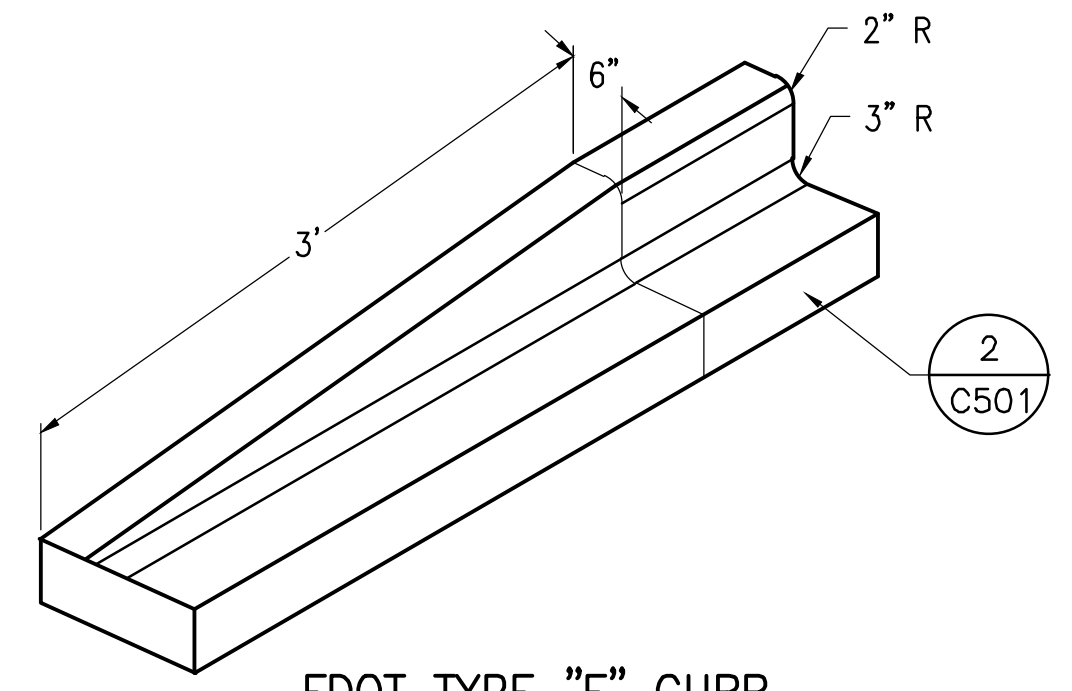


**7 FDOT TYPE "F" CURB TRANSITION TO FLUSH DETAIL**  
C501 NO SCALE

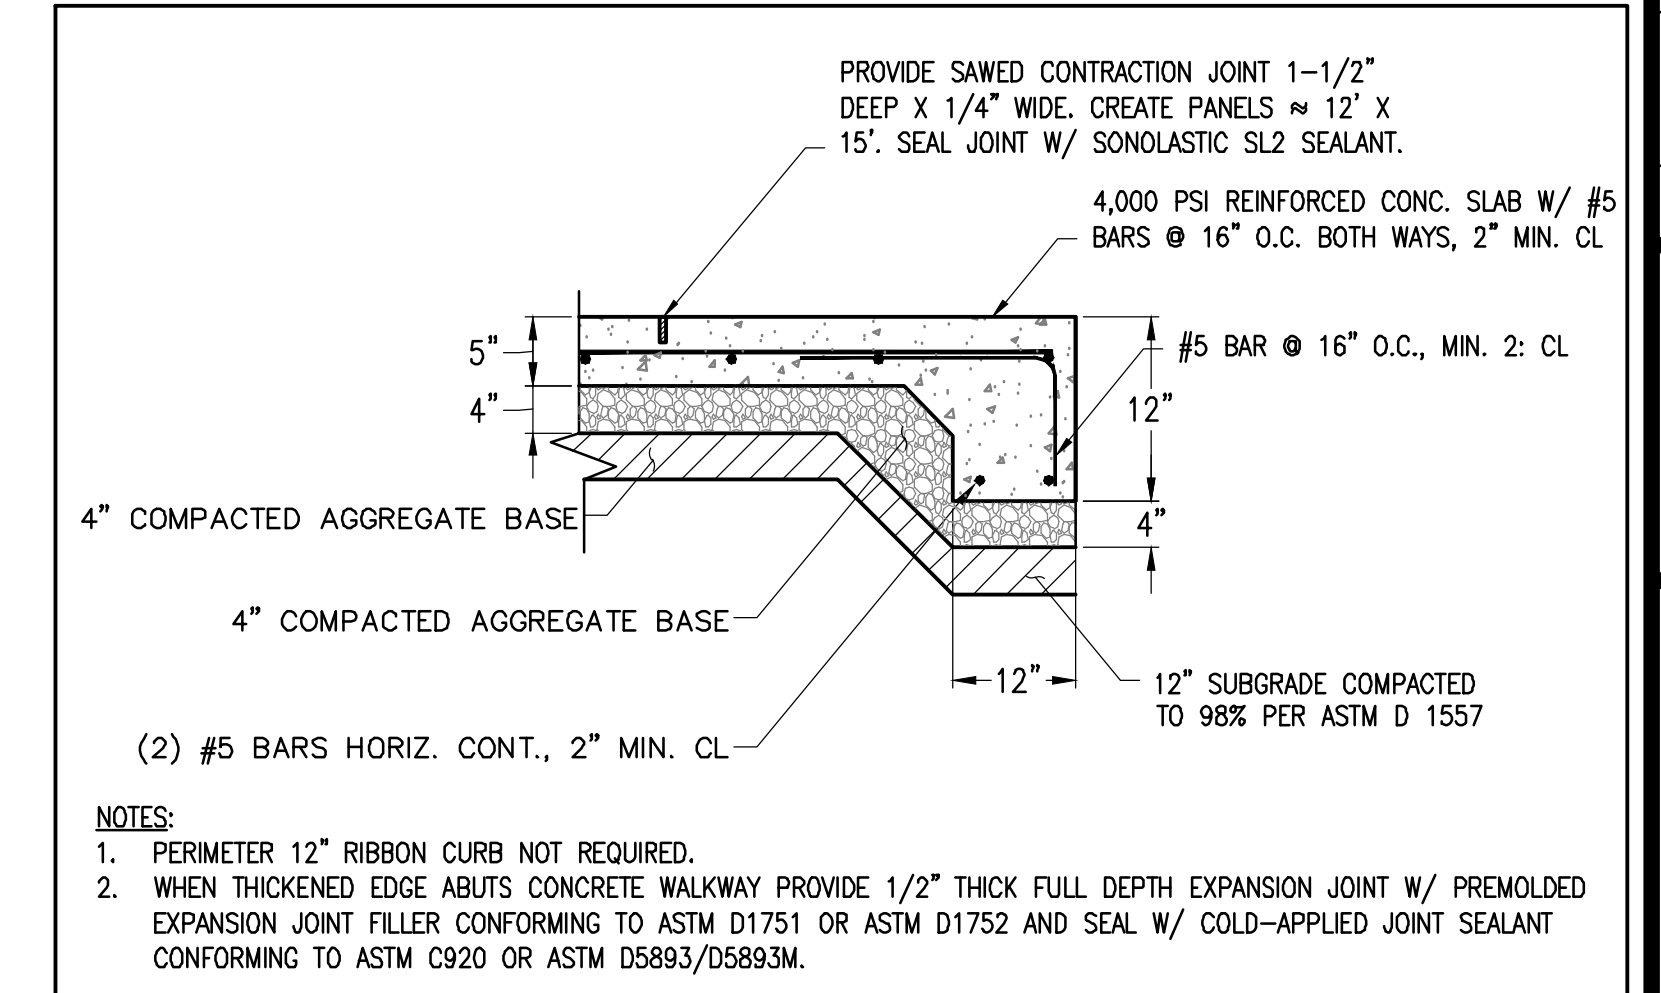


**11 TYPICAL REINFORCED CONCRETE BASKETBALL COURT SECTION DETAIL**  
C501 NO SCALE

NOTES:  
1. PERIMETER 12" RIBBON CURB NOT REQUIRED.  
2. WHEN THICKENED EDGE ABUTS CONCRETE WALKWAY PROVIDE 1/2" THICK FULL DEPTH EXPANSION JOINT W/ PREMOLDED EXPANSION JOINT FILLER CONFORMING TO ASTM D1751 OR ASTM D1752 AND SEAL W/ COLD-APPLIED JOINT SEALANT CONFORMING TO ASTM C920 OR ASTM D5893/D5893M.

ADDITIVE ALTERNATE NO. 1

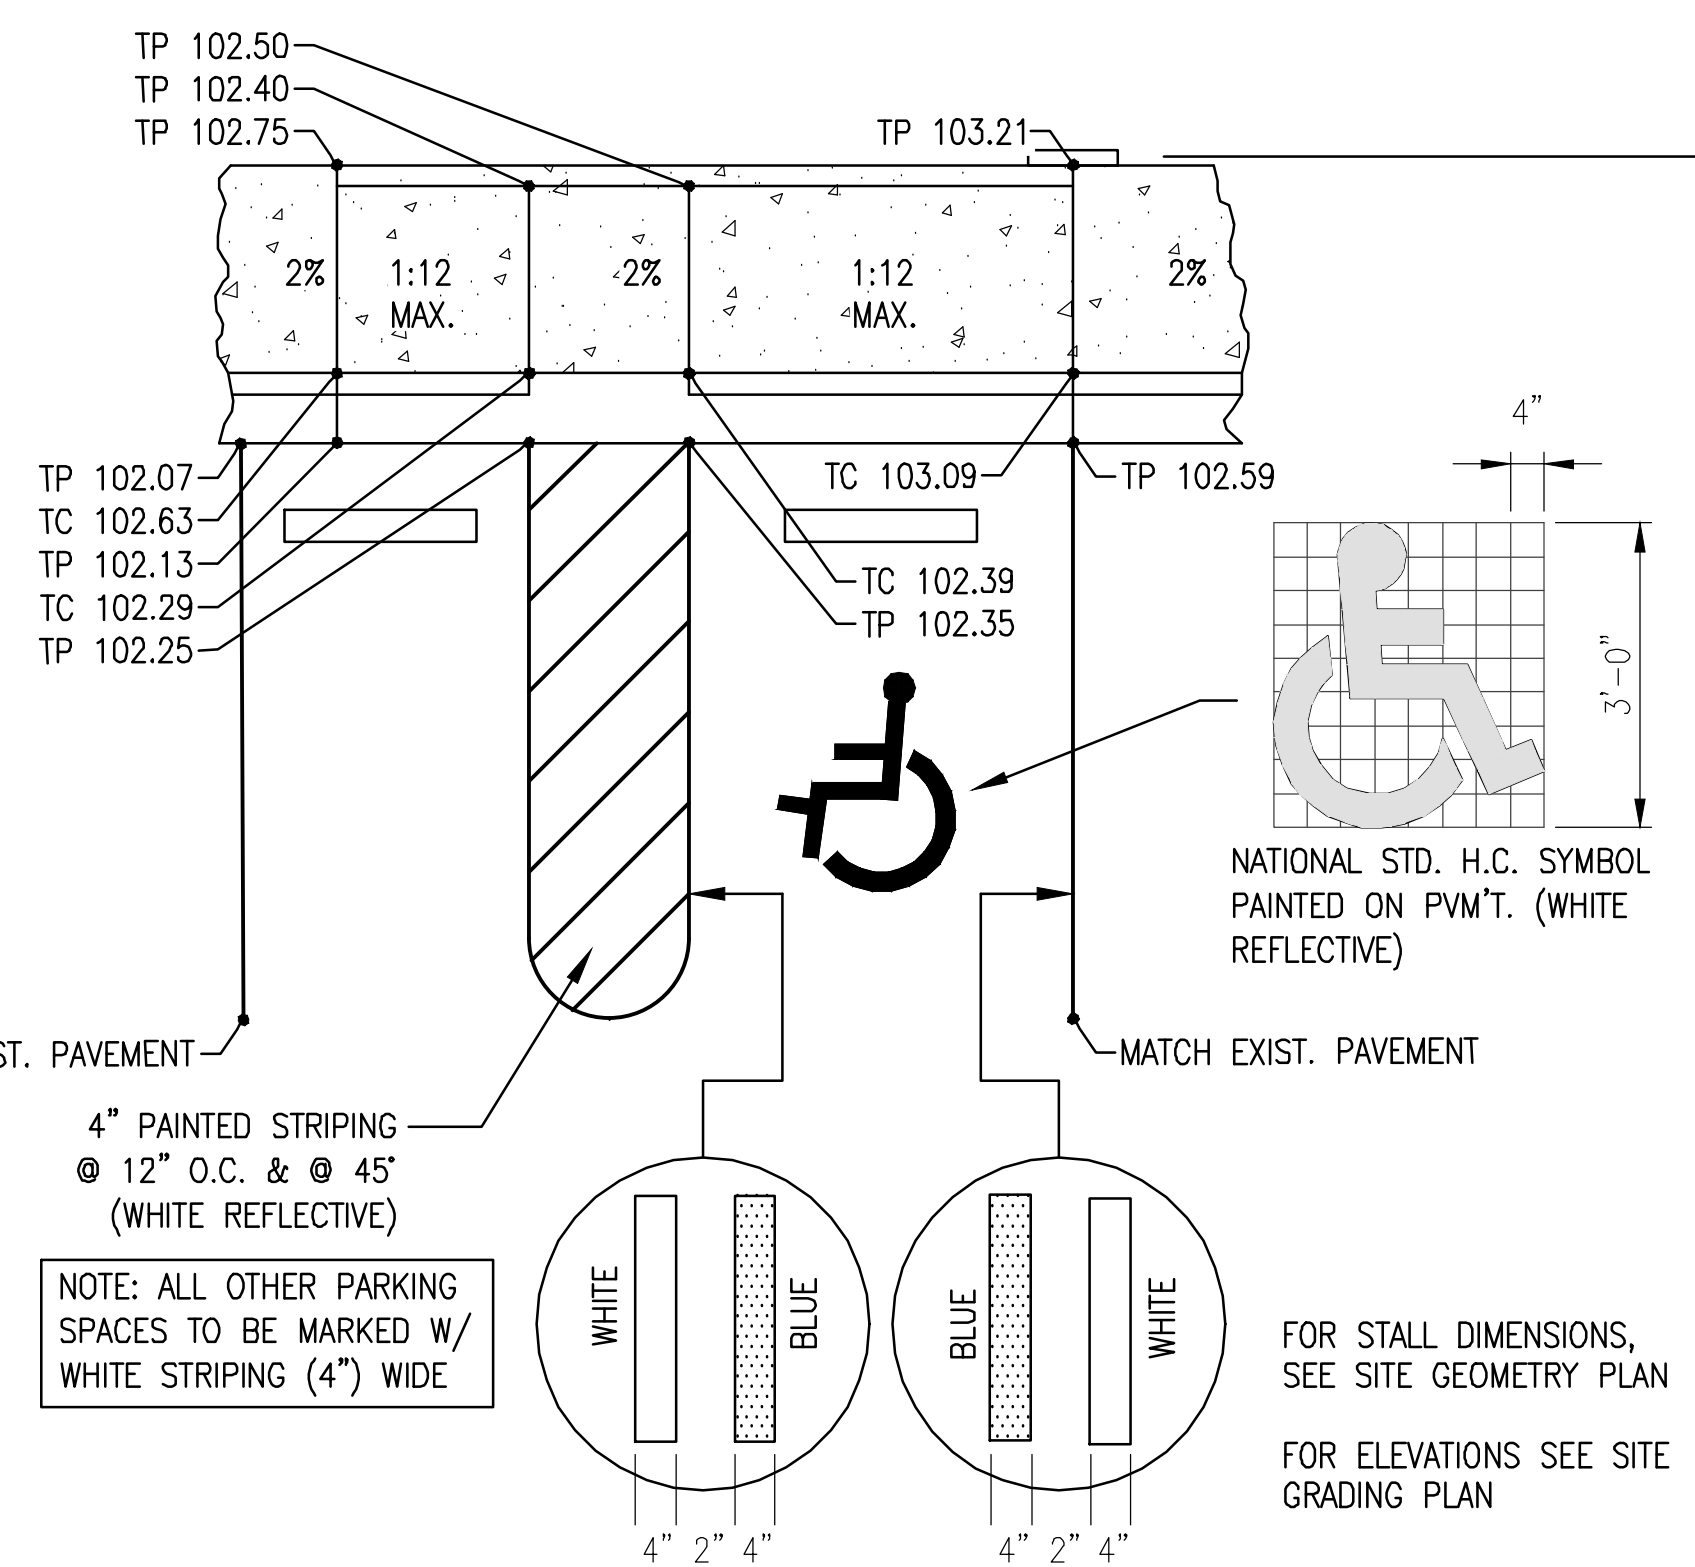


**8 HC PLAN DETAIL**  
C501 NO SCALE

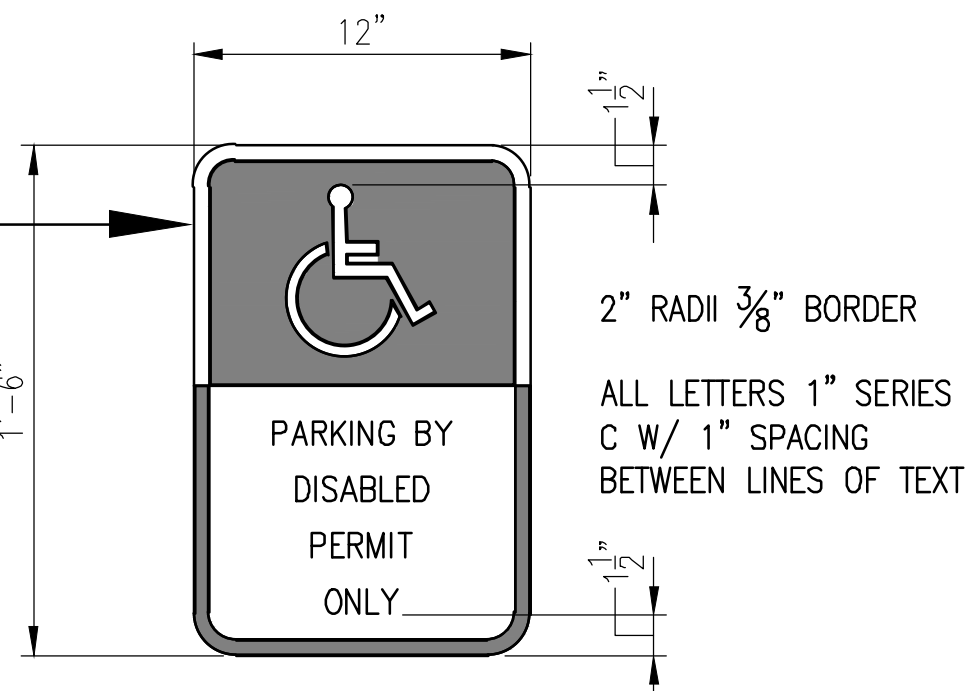


**9 CONCRETE WHEELSTOP DETAIL**  
C501 NO SCALE

NOTE: SIGN SHALL BE PER FDOT FTP 20-06, MOUNTING SHALL BE PER FDOT REQUIREMENTS  
SIGNS USED AS PER FLORIDA STATUTES

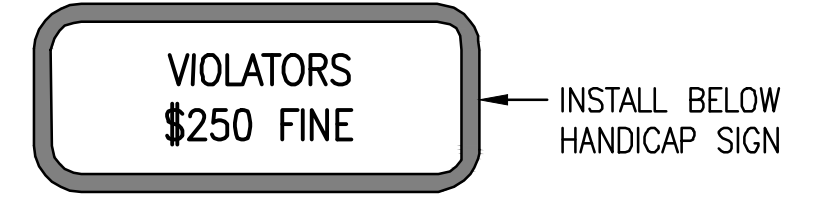

**10 ASPHALT CUT & PATCH DETAIL**  
C501 NO SCALE

**12 TYPICAL ASPHALT BASKETBALL COURT SECTION DETAIL**  
C501 NO SCALE

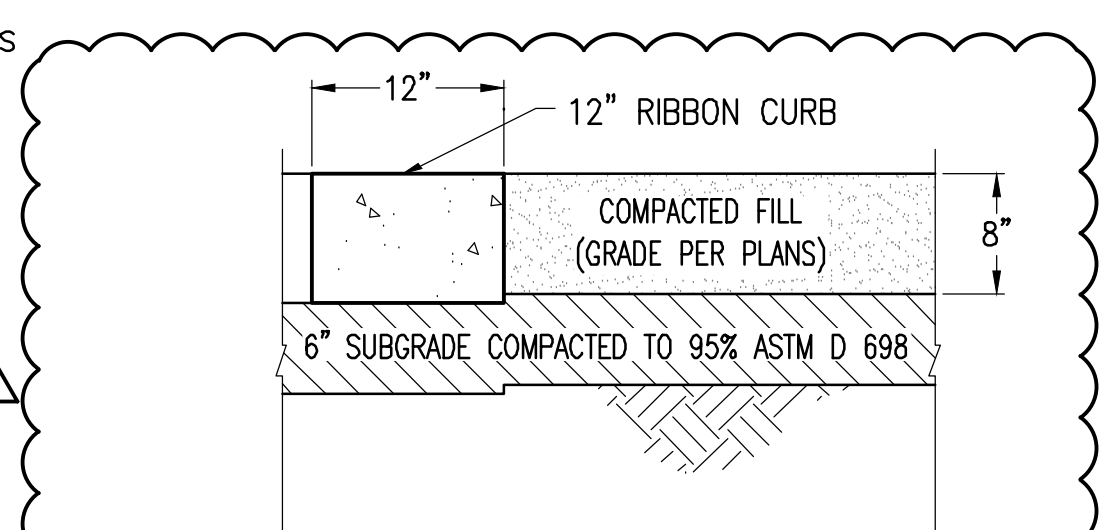

**13 TYPICAL PLAYGROUND SECTION DETAIL**  
C501 NO SCALE

NOTE: FILL TO BE NATIVE SOIL.

REVISIONS	
NO.	DATE
1	8-25-23
ADDENDUM 1	
KENNETH C. HORNE FL. PE. 40149	
KENNETH HOME & ASSOCIATES, INC. AND IS NOT TO BE REPRODUCED IN WHOLE OR IN PART. IT IS NOT TO BE USED ON ANY OTHER PROJECT AND IS TO BE RETURNED UPON REQUEST.	
<b>Kenneth Home &amp; Associates, Inc.</b> CIVIL ENGINEERS PO BOX 10669, PENSACOLA, FLORIDA 32524 7201 N. 9TH AVENUE, SUITE 6, PENSACOLA, FLORIDA 32504 (850) 471-9005 info@kh-a.com FAX (850) 471-0093 FL. CERTIFICATE OF AUTHORIZATION NO. 8269	
<b>MILTON SPORTSPLEX ADDITIONS 2021</b> PAVING / FLATWORK DETAILS FLORIDA SANTA ROSA	
DRAWN BY: WPM DESIGNED BY: WPM CHECKED BY: WPM DATE: 5/9/2023 SCALE: AS SHOWN NOT FOR CONSTRUCTION BY: DATE:	PROJECT NO: 2021-05 <b>C501</b> SHEET: 11 OF 19

FOR BIDDING